
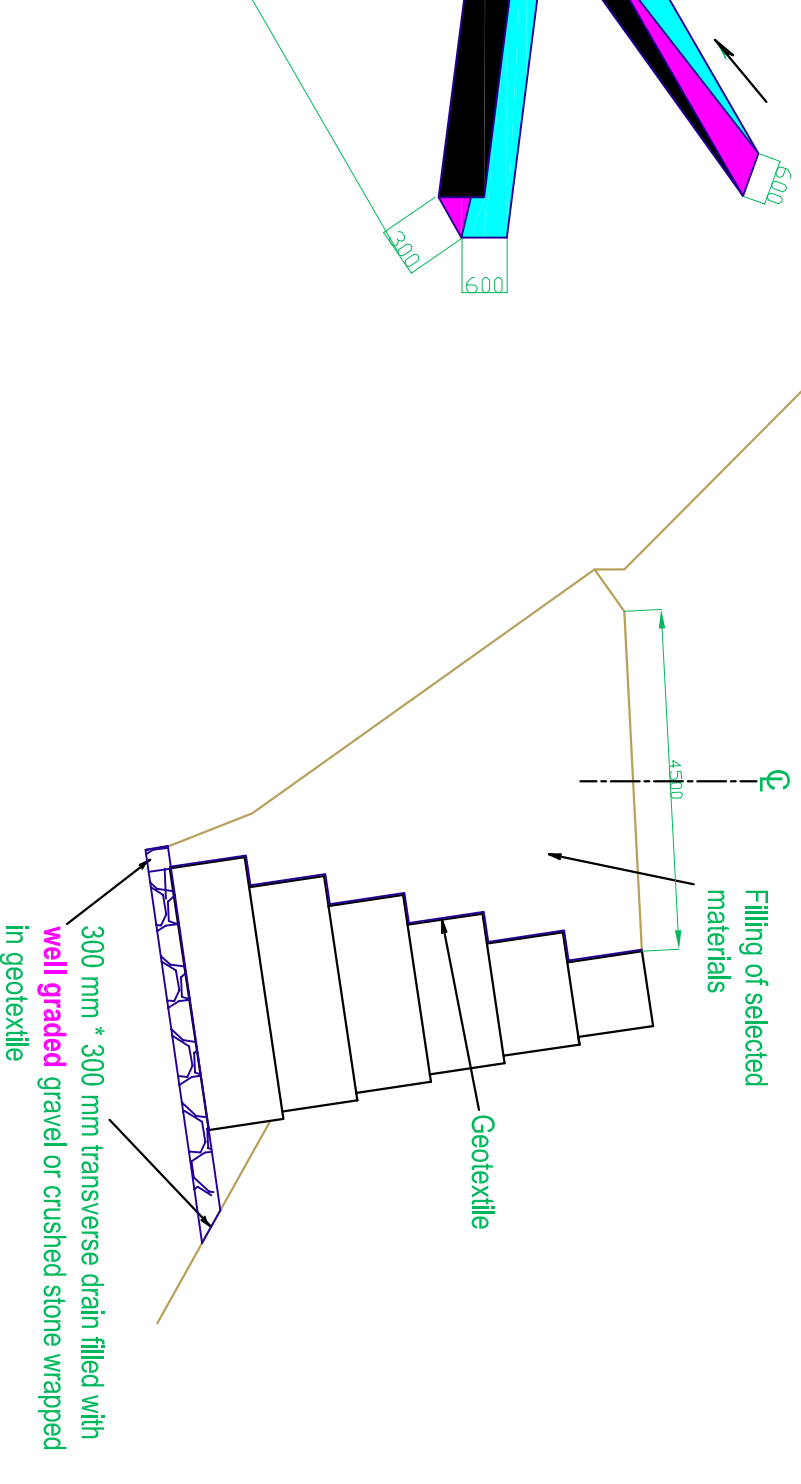


# PRACTICAL EXERCISE 3 for Module 2C: Identify the major defects in the design of following retaining wall drainage.

Section A-A (with front stepping of gabion)

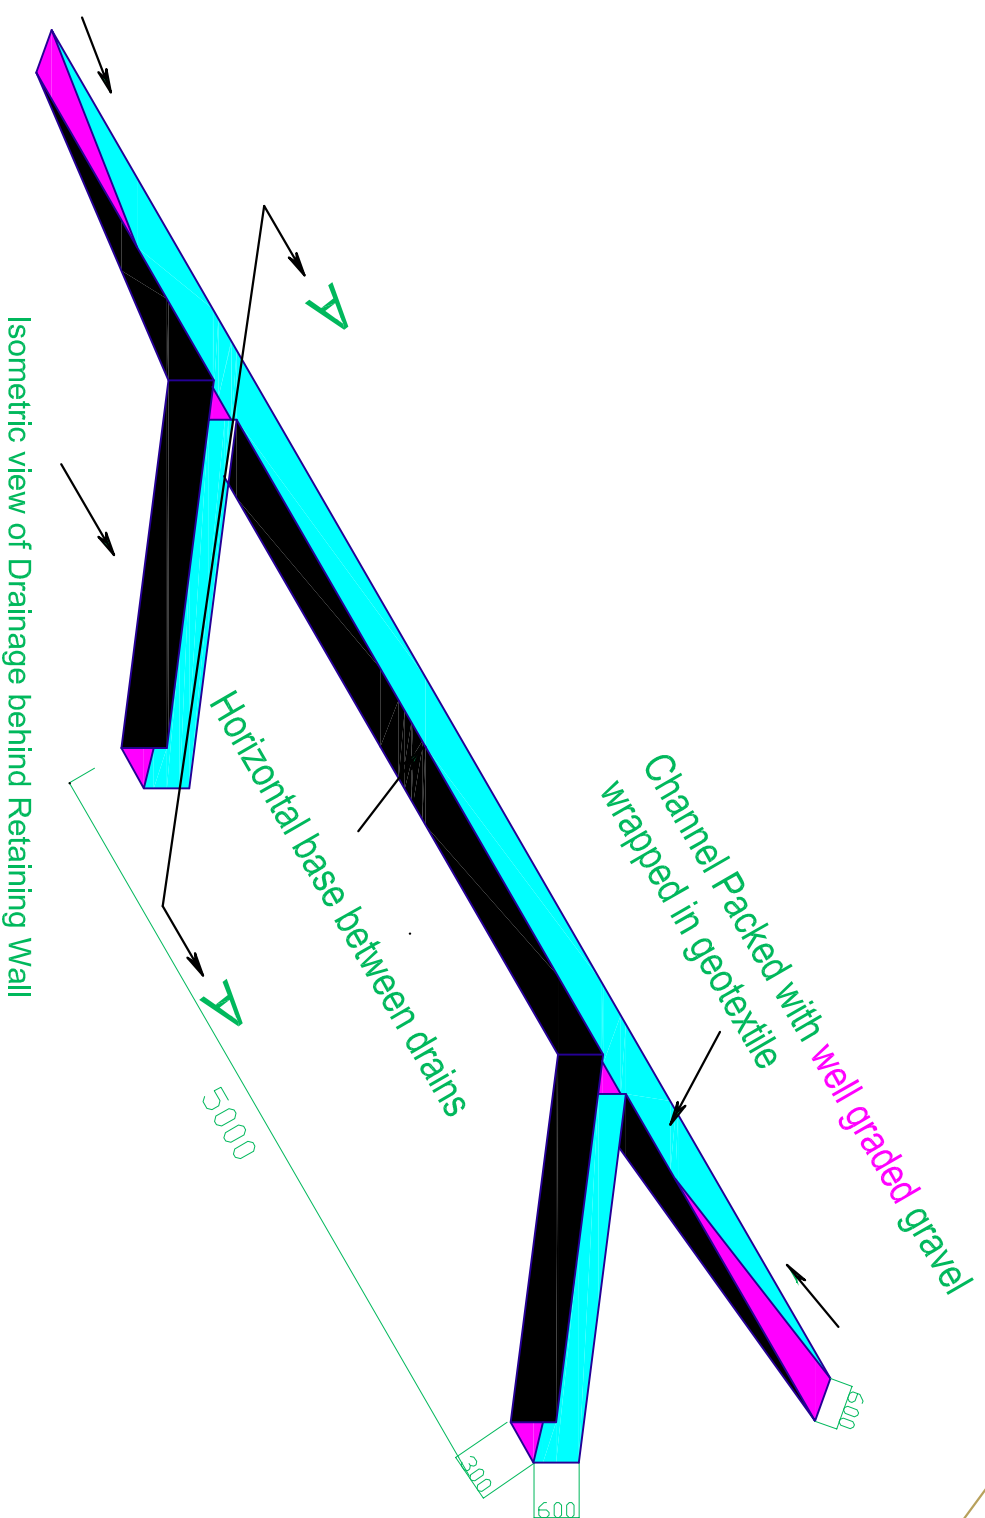

Ministry of Federal Affairs and Local Development  
 Department of Local Infrastructure Development and Agricultural Roads  
 Rural Access Programme (RAP-3)

Local Road Network (LRN) Engineering Course

Sheet Title  
 Sub-surface Drain

Scale:  
 Not in Scale

D1