


PRACTICAL EXERCISE 1 for Model 2C: Identify the defective sections (from ch... to ch....) of the following road alignment.

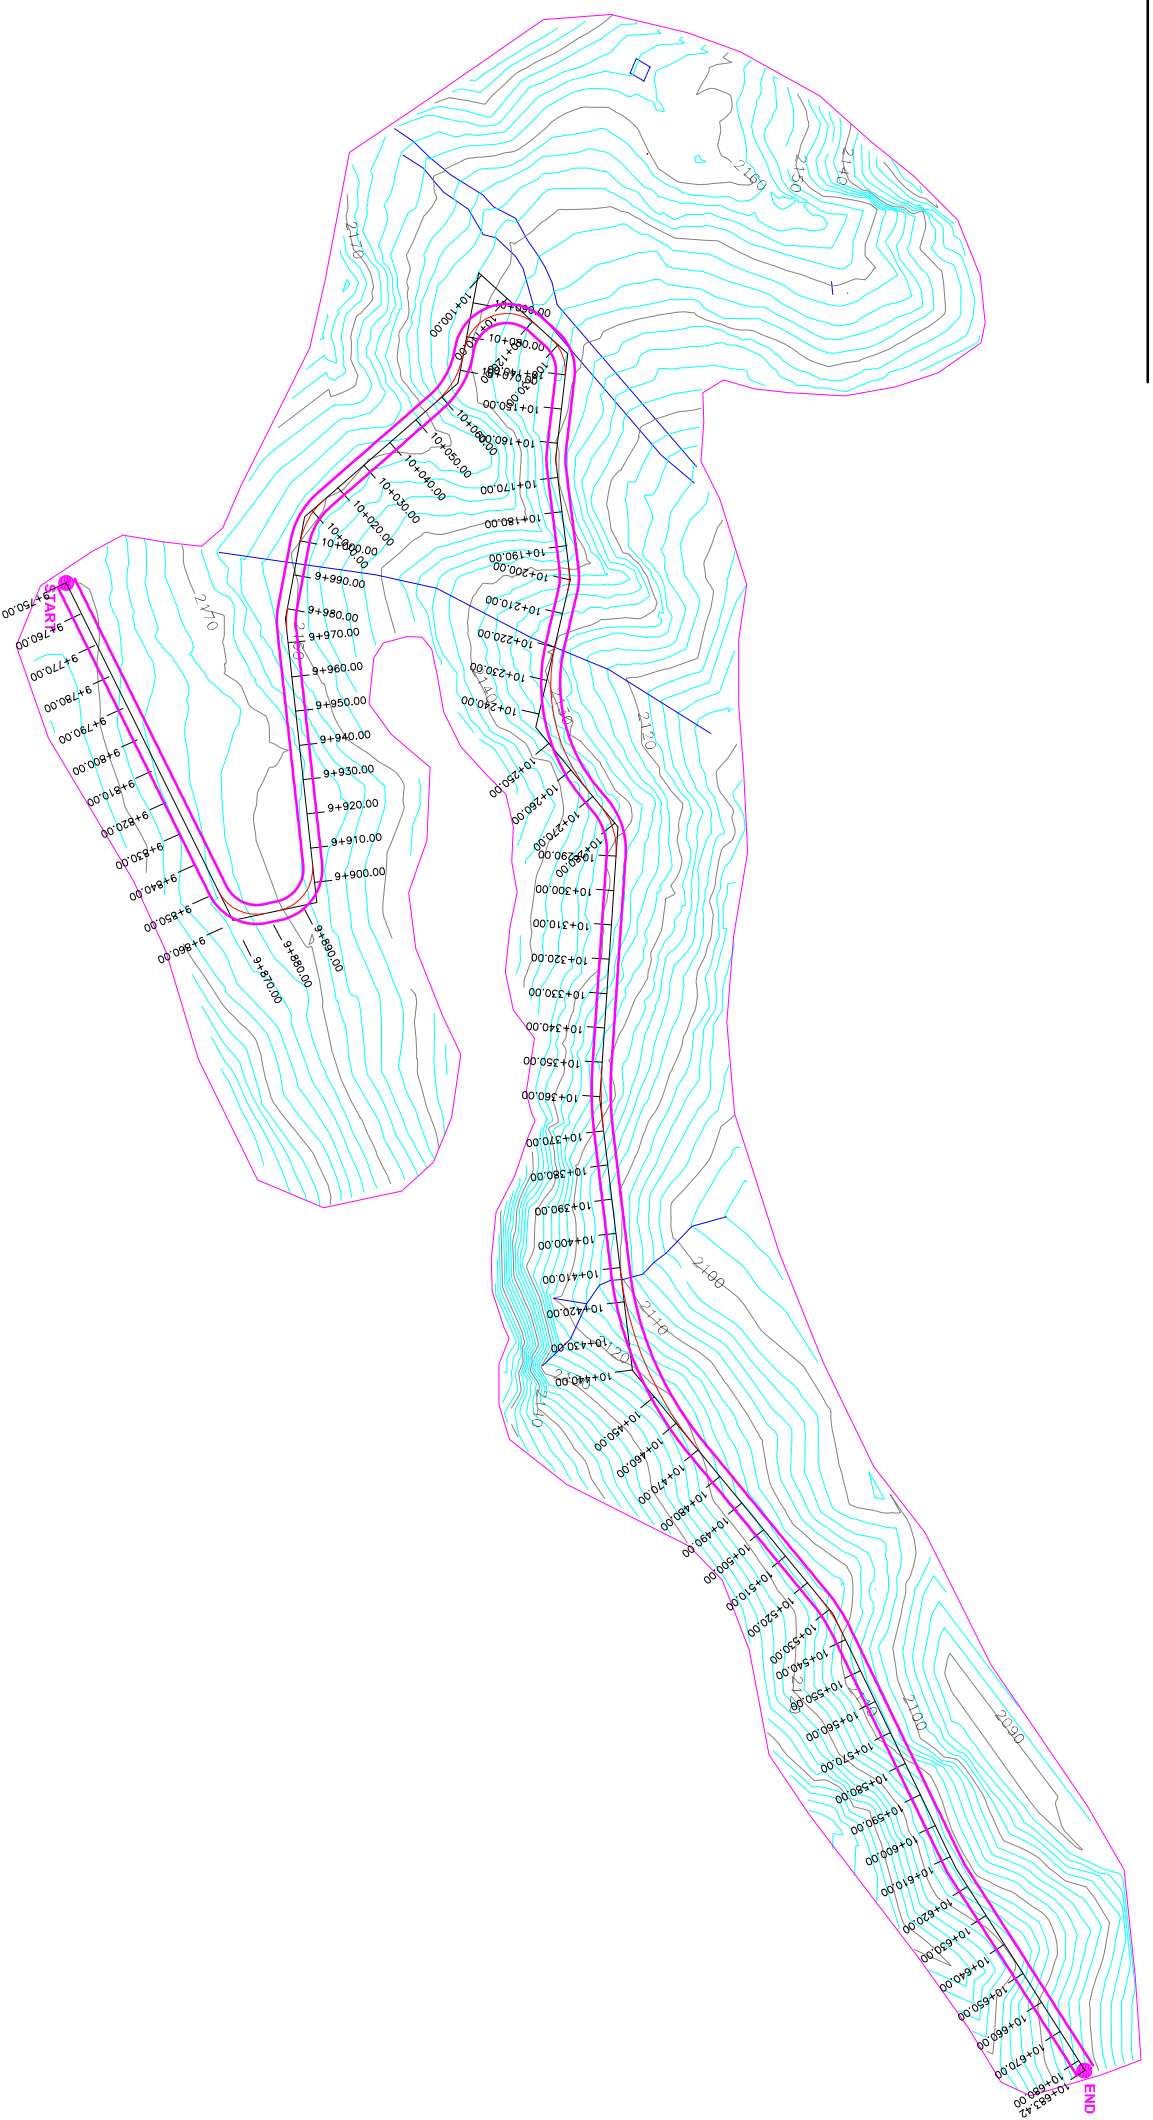

Ministry of Federal Affairs and Local Development
Department of Local Infrastructure Development and Agricultural Roads
Rural Access Programme (RAP-3)

Local Road Network (LRN) Engineering Course

Sheet Title
Plan

Scale:
1:2000

P2